

NCTE Mandatory Disclosure
Of
Department of Education and Training, MANUU, Hyderabad.

Mandatory Disclosure

(The following information shall be displayed by the Institution concerned on its own website for the information of all concerned as per provision of Regulation 2014 8(14) of the NCTE (Recognition Norms & Procedure) Regulations, 2014

Details of the institution:

Details of institution:	Department of Education and Training
Year of Establishment:	2001
Type of Institution:	Composite institution. We have D.El.Ed., B.Ed. and M.Ed. courses.
Complete postal address:	Department of Education and Training, Maulana Azad National Urdu University (MANUU) Gachibowli, Hyderabad-500032 Telangana State
Phone (with STD code):	040-23006040, 23001215
Email ID:	hod.education@manuu.edu.in dean.education@manuu.edu.in
Website Address:	http://manuu.edu.in/website/University/SET/DET/Profile
Latitudinal Position of the Institution	17.423558811947562
Longitudinal Position of the Institution	78.367228933688594
Name of the Nearest Railway Station	Lingampally Rly Station

Management:

Government owned:	Yes
Govt. Aided:	No
Self-financed:	No

Sanctioned Programmes D.El.Ed

Level of the course:	Diploma Level (D.El.Ed)
Name of the Teacher Education Course:	Diploma in Elementary Education (D.El.Ed. Regular)
Duration of the Course:	Two Year
Annual Intake :	2 Units
Whether to be conducted in Face to face or distance mode	Face to face
Institution Recognition	D.ED/07/SRO/NCTE/2000- 01/7843 Dated:- 13/09/2001 F.SRC/NCTE/2009/D.Ed./LOI/12868 Dated:-20/05/2009
Details of the Affiliation Body:	MAULANA AZAD NATIONAL URDU UNIVERSITY (A Central University with National Jurisdiction) Hyderabad

B.Ed.

Level of the course:	Degree Level (B.Ed.)
Name of the Teacher Education Course:	Bachelor of Education (B.Ed Regular Course)
Duration of the Course:	Two Year
Annual Intake :	2 Units
Whether to be conducted in Face to face or distance mode	Face to face
Institution Recognition	F.AP/SEC/SRO/NCTE/2004-2005/8202 Dated:-29/10/2004 F.SRC/NCTE/2009/B.ED/LOI/12867 Dated:-20/05/2009 F.No./SRC/NCTE/APS00501/B.Ed/AP/2015/ 64499 Dated:-13/05/2015
Details of the Affiliation Body:	MAULANA AZAD NATIONAL URDU UNIVERSITY (A Central University with National Jurisdiction) Hyderabad

M.Ed.

Level of the course:	P.G. Level (M.Ed.)
Name of the Teacher Education Course:	Master of Education (M.Ed Regular Course)
Duration of the Course:	Two Year
Annual Intake :	1 Unit
Whether to be conducted in Face to face or distance mode	Face to face
Institution Recognition	F.SRO/NCTE/M.Ed/2006-2007/2947 Dated:-17/05/2007 F.SRC/NCTE/2009/M.ED.LOI/12866 Dated:-20/05/2009 F.SRO/NCTE/APS05307/M.Ed/AP/2015-16/6622 8 Dated:- 31/05/2015
Details of the Affiliation Body:	MAULANA AZAD NATIONAL URDU UNIVERSITY (A Central University with National Jurisdiction) Hyderabad

Library

The Library has separate reference section Journals and reading room	Yes
Number of books in the library	6572
Total number of Educational Journals/Periodicals being subscribed	17
Number of encyclopedias available in the library	30
Seating capacity of the reading room of the library	50
Number Computer in the Library	03

Infrastructural Facilities




S. No.	Rooms	Room No	Availability: Yes/No	Size in Sq. mtr
1	Dean Office/ Peshi	1	Yes	40.21
2	Dean's Chamber	2	Yes	60.78
3	HoD Office/ Peshi	101	Yes	19.44
4	HoD's Chamber	103	Yes	40.21

5	Visitors Room	4	Yes	40.21
6	Classroom 1	5	Yes	96.36
7	Classroom 2	6	Yes	96.36
8	Classroom 3	16	Yes	19.44
9	Classroom 4	17	Yes	19.44
10	Classroom 5	18	Yes	19.44
11	Classroom 6	19	Yes	19.44
12	Classroom 7	20	Yes	58.82
13	Classroom 8	107	Yes	71.88
14	Classroom 9	108	Yes	71.88
15	Classroom 10	117	Yes	40.21
16	Classroom 11	207	Yes	71.88
17	Classroom 12	208	Yes	71.88
18	Classroom 13	213	Yes	82.80
19	Classroom 14	214	Yes	82.80
20	Classroom 15	217	Yes	40.22
21	Classroom 16	218	Yes	40.22
22	Classroom 17	219	Yes	40.22
23	Classroom 18	220	Yes	40.22
24	Classroom 19	221	Yes	40.22
25	Classroom 20	222	Yes	40.22
26	Classroom 21	223	Yes	40.22
27	Classroom 22	224	Yes	40.22
28	Classroom 23	225	Yes	40.22
29	Faculty Room1	104	Yes	14.10
30	Faculty Room2	105	Yes	14.10
31	Faculty Room3	106	Yes	17.98
32	Faculty Room4	109	Yes	16.07
33	Faculty Room5	110	Yes	12.60
34	Faculty Room6	111	Yes	12.60
35	Faculty Room7	118	Yes	40.21
36	Faculty Room8	121	Yes	40.21
37	Faculty Room9	122	Yes	40.21
38	Faculty Room10	124	Yes	40.21







39	Faculty Room11	125	Yes	40.21
40	Faculty Room12	126	Yes	40.21
41	Faculty Room13	204	Yes	14.10
42	Faculty Room14	205	Yes	14.10
43	Faculty Room15	206	Yes	17.98
44	Faculty Room16	209	Yes	16.07
45	Faculty Room17	210	Yes	12.60
46	Faculty Room18	211	Yes	12.60
47	Seminar Room	102	Yes	60.98
48	Multipurpose Hall	9	Yes	289.80
49	Theses Room	12	Yes	40.21
50	Library	13	Yes	81.76
51	Reading Room	14	Yes	81.76
52	Librarian Office	120	Yes	40.21
53	Mathematics Lab/Resource Centre	212	Yes	40.21
54	Physical Science Lab	10	Yes	40.21
55	Biological Science Lab	11	Yes	40.21
56	SocialStudies/Curriculum Resource Centre	07	Yes	40.21
57	Psychology Lab	215	Yes	82.80
58	Digital Language Lab	114	Yes	82.80
59	ICT Resource Centre	115	Yes	82.80
60	Computer Lab	116	Yes	82.80
61	Art & Craft Resource Centre	8	Yes	40.21
62	Health & Physical Education Resource Centre	201	Yes	19.45
63	SMART Classroom (with interactive board)	202	Yes	60.98
64	Ladies Common Room	112	Yes	80.43
65	Gents Common Room	203	Yes	80.43
66	MANUU B.Ed. DM Study Centre office	119	Yes	40.21
67	Store Room1	1	Yes	21.75
68	Store Room2/Record Room	216	Yes	40.21










69	Work Education Resouce Centre	123	Yes	40.21
70	Canteen		Yes	550
71	Separate Toilet Facility for Girls		Yes	57.08
72	Separate Toilet Facility for Boys		Yes	57.08
73	Separate Toilet Facility for Differently abled Persons		Yes	17.00
74	Separate Toilet Facility for Faculty		Yes	28.54
75	Multipurpose Playfield		Yes	1674
76	Other Remaining Built Up Area viz Entrance Lounge, gallery, staircase, ramp etc.		Yes	2126.19
77	Parking Space		Yes	1766








Faculty Details



Name	Designation	Qualification	Pay Scale	Photo
Prof. Siddiqui Mohd. Mahmood	Professor & Dean	M.A. Urdu M.A. English M.Ed. Ph.D. (Education)	Level14 (7CPC) Basic Pay 193800	
Prof. Vanaja M	Professor	M.Sc-Ed (Physics) M.A. Sociology M.Ed. Ph.D. (Education) UGC-JRF	Level14 (7CPC) Basic Pay 157600	
Prof. Mohd. Moshahid	Professor & HoD	M. A.(Education) M.Ed UGC NET Education Ph.D (Education)	Level14 (7CPC) Basic Pay 157600	

Dr. Viqar Unnisa	Associate Professor	M.Sc (Physics) M.Ed. Ph.D. (Education) UGC-NET	Level13A (7CPC) Basic Pay 135300	
Dr. Mohd. Muzaffar Hussain Khan	Associate Professor	M.A. (Urdu) M.A. (History) M.Ed. M.Phil. Ph.D. (Education) AP-SLET	Level13A (7CPC) Basic Pay 135300	
Dr. Ashwani	Associate Professor	M.A. (Political Science) M.A. (Yoga) M.Ed. PGDDE M.Phil. Ph.D. (Education) UGC-NET	Level13A (7CPC) Basic Pay 131400	
Dr. Shakera Parveen	Assistant Professor	M.A. (Philosophy) M.Sc. (Mathematics) M.Ed. Ph.D. (Education) UGC-NET	Level 11 (7CPC) Basic Pay 92600	
Dr. Shamshad Begum	Assistant Professor	M.Sc. (Zoology) M.Sc. (Psychology) M.Ed. Ph.D. (Education) UGC-NET	Level 11 (7CPC) Basic Pay 92600	
Dr. Md. Athar Hussain	Assistant Professor	M.A. (Persian) M.A. (History) M.Ed. Ph.D. (Education) UGC-NET	Level 11 (7CPC) Basic Pay 95400	
Dr. Naushad Husain	Assistant Professor	M. Com Ph.D.(Education)	Level 11 (7CPC) Basic Pay 98300	
Dr. Farhath Ali	Assistant Professor	M.A. (Urdu) M.Sc (Physics) M.Ed. M.Phil (Physics) Ph.D. (Education)	Level 11 (7CPC) Basic Pay 84800	





Dr. Najma Begum	Assistant Professor	M.Sc. (Mathematics) M.A. (Psychology) M.Ed. Ph.D. (Education) UGC-NET	Level 11 (7CPC) Basic Pay 104200	
Dr. Taiyaba Nazli	Assistant Professor	M.A. (English) M.A. (Philosophy) M.Ed M.Phil (Education) Ph.D. (Education)	Level 11 (7CPC) Basic Pay 87300	
Dr. Akthar Parveen	Assistant Professor	M.A. (English) M.A. (Psychology) M.Ed. Ph.D. (Education) UGC-NET SLET (Psychology)	Level 11 (7CPC) Basic Pay 82300	
Dr. Rafi Mohmad	Assistant Professor	M.A. (Psychology) MS (Counselling & Psychoptherapy) M.Ed. Ph.D. (Psychology) Ph.D. (Education-Pursuing) UGC-NET(Education) UGC-NET (Psychology)	Level 11 (7CPC) Basic Pay 71100	
Dr. Sumi.V.S	Assistant Professor	M.Sc (Zoology) M.A. Philosophy) M.Ed. Ph.D. (Education) UGC-NET-JRF	Level 11 (7CPC) Basic Pay 77600	
Dr. Abdul Jabbar. S	Assistant Professor	M.A. (English) M.Ed. Ph.D. (Education) UGC-NET	Level 10 (7CPC) Basic Pay 64900	
Mrs. Rabia Ismail	Assistant Professor	M.Sc. (Chemistry) M.Ed. M.Phil. (Education) Ph.D. (Education-Pursuing) UGC-NET-JRF	Level 10 (7CPC) Basic Pay 61200	





Mrs. Firdaus Tabassum	Assistant Professor	M..P.Ed. Ph.D. (Physical Educatio Pursuing) UGC-NET	Level 10 (7CPC) Basic Pay 57700	
Dr. Samad Thazhe Vadakkayil	Assistant Professor	M.A (English) M.Ed. Ph.D. (Education) UGC-NET SET- English	Level 10 (7CPC) Basic Pay 57700	
Mrs. Momin Sumaiya	Assistant Professor	M.Sc Zoology M.Ed UGC-NET	Level 10 (7CPC) Basic Pay 57700	
Mr. Ashraf Nawaz	Assistant Professor	M.A (Urdu) M.Ed UGC-NET	Level 10 (7CPC) Basic Pay 57700	
Dr. Jarrar Ahamad	Assistant Professor	M.A. (Urdu) M.A. (History) M.Ed. Ph.D.(Education) UGC-NET	Level 10 (7CPC) Basic Pay 57700	
Dr. Umme Salma	Assistant Professor	M.Sc Psychology M.Ed Ph.D UGC-NET	Level 10 (7CPC) Basic Pay 57700	
Mrs. Saba Khatoon	Assistant Professor	M.A (English) M.Ed UGC-NET	Level 10 (7CPC) Basic Pay 57700	
Mr. Jahangeer Alam	Assistant Professor	M.A (Physics) M.Sc Mathematics M.Ed	Level 10 (7CPC) Basic Pay 57700	
Mrs. Dilnaz Bano	Assistant Professor	M.A (Education) M.A (Urdu) UGC-NET	Level 10 (7CPC) Basic Pay 57700	

Mr. Mohd Gufran Barkati	Assistant Professor	M.A (Economics) M.Ed UGC-NET	Level 10 (7CPC) Basic Pay 57700	
Dr. Rubeena	Assistant Professor	M.A (Political Science) M.A. (Urdu) M.Ed UGC-NET APSET Ph.D (Education)	Level 10 (7CPC) Basic Pay 57700	
Dr. Shaista Parveen	Assistant Professor (Contractual)	M.A. (Urdu) M.A. (History) M.Ed. Ph.D. (Education) UGC-NET	Consolidated 50000	
Ms. Nasrin Ahmed	Assistant Professor (Contractual)	Bachelor of Fine Arts Master of Fine Arts	Consolidated 35000	
Dr. Shaikh Ehteshamuddin	Assistant Professor (Contractual)	MA History, MA English, M.Ed, UGC NET Ph.D.	Consolidated 50000	
Mrs. Bijina K K	Assistant Professor (Contractual)	BA- Mohiniyattam Master of Performing Arts Ph.D.in Kathakali (Pursuing)	Consolidated 35000	
Dr. Ramanujapuram Sucharitha	Assistant Professor (Contractual)	BA M.A. (Drama & Theatre) Ph.D.in Drama	Consolidated 35000	

Dr. Tanveer Fatima	Assistant Professor (Contractual)	M.A. (Psychology) M.A. (English) M.Ed., UGC NET Ph.D	Consolidated 50000	
Mr. Tasneem Ahmad	Assistant Professor (Contractual)	M.A. (History) M.Ed., UGC NET	Consolidated 50000	

Name of faculty members who left/ retired/ transferred

Name	Designation	Qualification	Status	Photo
Prof. H. Khatija Begum	Professor	M.sc (Botany), M.Ed, Ph.D (Education) PDF	Retired from the Services 31/05/2019	
Prof. Fatima Begum	Professor	M. Sc (Botany) M.Ed. Ph.D. (Education)	Retired from Service	
Prof. Noushad Husain	Professor	M.Sc Mathematics, M.A. Sociology M.A.Political Science M.Ed. Ph.D. (Education)	Transferred to MANUU-CTE Bhopal	
Dr. Shaheen Shaikh	Associate Professor	M.A. Philosophy M.A. English M.Ed. Ph.D. (Education) UGC-NET	Transferred to MANUU CTE- Aurangabad	

Dr. Bhanu PratapPritam	Assistant Professor	M.A. (English) M.Ed. M.Phil (Education) Ph.D. (Education) UGC-NET	Transferred to MANUU-CTE-Bhopal	
Dr. Md. Afroz Alam	Assistant Professor	M.Sc (Botony) M.Ed M.Phil. (SEIP) Ph.D. (Education) UGC-NET	Transferred to MANUU-CTE-Darbhanga	
Dr. Sayyad Aman Ubed	Assistant Professor	M.A.(History) M.A.(English) M.A.(Subject Communication) M.Ed NET JRF Education Ph.D (Education)	Transferred to DDE-MANUU	
Mrs. Amatur Rahman Maimoona	Assistant Professor (Contractual)	M.Sc. (Mathematics) M.Ed. UGC NET	Contract ended on 31.05.2020	



Name of faculty members who joined during the last Academic Year :








Name of the Faculty	Designation	Joining Date
Prof. Mohd. Moshahid	Professor and HoD	03.08.2020
Dr. Naushad Husain	Assistant Professor	19.03.2020
Dr. Samad Thazhe Vadakkayil	Assistant Professor	28.02.2020
Mrs. Momin Sumaiya	Assistant Professor	28.02.2020
Mr. Ashraf Nawaz	Assistant Professor	28.02.2020
Dr. Jarrar Ahamad	Assistant Professor	28.02.2020
Dr. Umme Salma	Assistant Professor	02.03.2020

Mrs. Saba Khatoon	Assistant Professor	04.03.2020
Mr. Jahangeer Alam	Assistant Professor	04.03.2020
Mrs. Dilnaz Bano	Assistant Professor	04.03.2020
Mr. Mohd Gufran Barkati	Assistant Professor	04.03.2020
Dr. Rubeena	Assistant Professor	09.03.2020
Dr. Shaista Parveen	Assistant Professor-Contractual	13.11.2020
Ms Nasrin Ahmed	Assistant Professor-Contractual	17.12.2020
Dr. Shaikh ehteshamuddin	Assistant Professor-Contractual	16.03.2021
Dr. Tanveer Fatima	Assistant Professor-Contractual	10.01.2022
Mr. Tasneem Ahmad	Assistant Professor-Contractual	12.01.2022
Mrs. Bijina K K	Assistant Professor-Contractual	12.01.2022
Dr. Ramanujapuram Sucharitha	Assistant Professor-Contractual	12.01.2022

* Data as on 20.01.2022

Non Teaching Staff Details

Name of the faculty	Qualifications	Designation	Pay Scale	Photo
Dr. Minhaj Fatima	M.A.(English Lit.), Ph.D. (Library & Information Science)	Information Scientist	Level 11 7CPC) Basic Pay 88400	
Mr. Md. Hamid Mohiuddin Siddiqui	B. Com MBA	Section Officer	Level 87(CPC) Basic Pay 64100	

Mrs.HajiraMumtaz Begum	B.Com	Assistant	Level 06 7CPC) Basic Pay 43600	
Mrs.Athira M.R	B.Com	LDC	Level 037CPC) Basic Pay 27600	
Mr.Shaik Abdul Habeeb Areef	Middle Pass	Office Attendant	Level 02 7CPC) Basic Pay 27600	
Md. Saifullah Khaled	B.Sc	Data Entry Operator	Consolidated 17750	
Md. Tahar Ali	B.A	Data Entry Operator	Consolidated 17750	
Ms. Ishrath Jabeen	MBA MLisc	Library Assistant	Consolidated 17750	
Mohd Saleem	B.A	Office Attendant	Consolidated 14500	

Fee Structure

Prospectus: 2020-2021



13.0 Fee Structure (in Rupees) for all Academic Programs

13.1 1st Semester Fee for programs at Hyderabad Campus:

Name of the Program	Fee Per semester										Caution Deposit (One time)	*Total Fees for Boys at the time of admission	*Total Fees for Girls at the time of admission	*Total Fees for PwD Students
	Admission	Tuition	Exams/Evaluation	Labs./Comp. Lab.	Library	Internet	Games & Sports	Students empowerment / Students union	Students Welfare	Total				
Ph.D. (General)	200	2550	400	200	500	100	100	25	25	4100	1000	5100	5100	2550
Ph.D. (Prof/ Tech)	200	5050	400	200	500	100	100	25	25	6600	1000	7600	7600	2550
M.B.A	200	4050	350	300	100	100	100	25	25	5250	200	5450	1400	1400
PG. Diploma in Retail Management	200	4050	350	300	100	100	100	25	25	5250	200	5450	1400	1400
M.A. (JMC)	200	2550	350	200	100	100	100	25	25	3650	200	3850	1300	1300
MCA	200	1550	350	200	100	100	100	25	25	2650	200	2850	1300	1300
M.Com./ MSW	200	1550	350	100	100	100	100	25	25	2550	200	2750	1200	1200
M.Sc. (Maths)	200	1550	350	300	100	100	100	25	25	2750	200	2950	1400	1400
Other PG Programs	200	1050	300	100	100	100	100	25	25	2000	200	2200	1150	1150
B.Tech (CS)/ M.Tech.(CS)	200	4050	400	500	100	100	100	25	25	5500	200	5700	1650	1650
B.Ed./ M.Ed.	200	4050	300	100	100	100	100	25	25	5000	200	5200	1150	1150
B.A./B.Com.	200	900	200	100	100	100	100	25	25	1750	200	1950	1050	1050
BA (JMC)	200	2050	300	200	100	100	100	25	25	3100	200	3300	1250	1250
B.Sc.	200	1200	300	300	100	100	100	25	25	2350	200	2550	1350	1350
D.El.Ed.	200	1500	200	100	100	100	100	25	25	2350	200	2550	1050	1050
Diploma Engg.	200	1600	300	100	100	100	100	25	25	2550	200	2750	1150	1150
Bridge Courses	200	750	200	100	100	100	100	25	25	1600	200	1800	1050	1050
Part time programs	200	450	200	-	100	100	-	-	-	1050	200	1250	800	800

***Medical Insurance fee is mandatory for students taking admissions in programs at Hyderabad campus. The actual premium amount will be collected- separately from students admitted in Hyderabad only.**

****Individual Departments will collect fees towards Industry Interface / Educational Tour / Industrial Visits.**

Note:

- PhD (General) programs include Languages, Arts, Social Sciences, Commerce and Sciences.
- PhD (Professional/Tech) programs include Education, Management, Social Work, Mass Communication & Journalism. And Computer Science and Information Technology.
- The University has the right to revise the fees from time to time.
- Caution deposit (s) to be paid at the time of Admission and is Reimbursable (on producing No-Dues from all the concerned) at the time of leaving the university.
- Semester fee must be paid within two weeks of commencement of Semester and with prescribed late fee till the end of fourth week, failing which admission is liable to cancellation.
- Any re-admission has to be completed within 2 weeks of commencement of classes.



13.2 EVEN Semester Fee for programs at Hyderabad Campus:

Name of the Program	Fee Per semester										Total fees for PwD Students
	Admission	Tuition	Exams/Evaluation	Labs./Comp. Lab.	Library	Internet	Games & Sports	Students empowerment / Students union	Students Welfare	Total Fees for Boys & Girls	
Ph.D. (General)	200	2550	400	200	500	100	100	25	25	4100	1550
Ph.D. (Prof/ Tech)	200	5050	400	200	500	100	100	25	25	6600	1550
M.B.A	200	4050	350	300	100	100	100	25	25	5250	1200
PG. Diploma in Retail Management	200	4050	350	300	100	100	100	25	25	5250	1200
M.A. (JMC)	200	2550	350	200	100	100	100	25	25	3650	1100
MCA	200	1550	350	200	100	100	100	25	25	2650	1100
M.Com./ MSW	200	1550	350	100	100	100	100	25	25	2550	1000
M.Sc. (Maths)	200	1550	350	300	100	100	100	25	25	2750	1200
Other PG Programs	200	1050	300	100	100	100	100	25	25	2000	950
B.Tech (CS)/ M.Tech.(CS)	200	4050	400	500	100	100	100	25	25	5500	1450
B.Ed./ M.Ed.	200	4050	300	100	100	100	100	25	25	5000	950
B.A./B.Com.	200	900	200	100	100	100	100	25	25	1750	850
BA (JMC)	200	2050	300	200	100	100	100	25	25	3100	1050
B.Sc.	200	1200	300	300	100	100	100	25	25	2350	1050
D.El.Ed.	200	1500	200	100	100	100	100	25	25	2350	1050
Diploma Engg.	200	1600	300	100	100	100	100	25	25	2550	950
Bridge Courses	200	750	200	100	100	100	100	25	25	1600	850
Part time programs	200	450	200	-	100	100	-	-	-	1050	600

Note:

- PhD (General) programs include Languages, Arts, Social Sciences, Commerce and Sciences.
- PhD (Professional/Tech) programs include Education, Management, Social Work, Mass Communication & Journalism. And Computer Science and Information Technology.
- The University has the right to revise the fees from time to time.
- Semester fee must be paid within two weeks of commencement of Semester and with prescribed late fee till the end of fourth week, failing which admission is liable to cancellation.
- Any re-admission has to be completed within 2 weeks of commencement of classes.

13.3 Odd Semester Fee (other than 1st Semester) for programs at Hyderabad Campus:

Name of the Program	Fee Per semester										Caution Deposit (One time)	*Total Fees for Boys at the time of admission	*Total Fees for Girls at the time of admission	*Total Fees for PwD Students
	Admission	Tuition	Exams/Evaluation	Labs./Comp. Lab.	Library	Internet	Games & Sports	Students empowerment / Students union	Students Welfare	Total				
Ph.D. (General)	200	2550	400	200	500	100	100	25	25	4100	1000	5100	5100	2550
Ph.D. (Prof/ Tech)	200	5050	400	200	500	100	100	25	25	6600	1000	7600	7600	2550
M.B.A	200	4050	350	300	100	100	100	25	25	5250	200	5450	5450	1400
PG. Diploma in Retail Management	200	4050	350	300	100	100	100	25	25	5250	200	5450	5450	1400
M.A. (JMC)	200	2550	350	200	100	100	100	25	25	3650	200	3850	3850	1300
MCA	200	1550	350	200	100	100	100	25	25	2650	200	2850	2850	1300
M.Com./ MSW	200	1550	350	100	100	100	100	25	25	2550	200	2750	2750	1200
M.Sc. (Maths)	200	1550	350	300	100	100	100	25	25	2750	200	2950	2950	1400
Other PG Programs	200	1050	300	100	100	100	100	25	25	2000	200	2200	2200	1150
B.Tech (CS)/ M.Tech.(CS)	200	4050	400	500	100	100	100	25	25	5500	200	5700	5700	1650
B.Ed. / M.Ed.	200	4050	300	100	100	100	100	25	25	5000	200	5200	5200	1150
B.A./B.Com.	200	900	200	100	100	100	100	25	25	1750	200	1950	1950	1050
BA (JMC)	200	2050	300	200	100	100	100	25	25	3100	200	3300	3300	1250
B.Sc.	200	1200	300	300	100	100	100	25	25	2350	200	2550	2550	1350
D.El.Ed.	200	1500	200	100	100	100	100	25	25	2350	200	2550	2550	1050
Diploma Engg.	200	1600	300	100	100	100	100	25	25	2550	200	2750	2750	1150
Bridge Courses	200	750	200	100	100	100	100	25	25	1600	200	1800	1800	1050
Part time programs	200	450	200	-	100	100	-	-	-	1050	200	1250	1250	800

***Medical Insurance fee is mandatory for students taking admissions in programs at Hyderabad campus. The actual premium amount will be collected separately from students admitted in Hyderabad only.**

Note:

- PhD (General) programs include Languages, Arts, Social Sciences, Commerce and Sciences.
- PhD (Professional/Tech) programs include Education, Management, Social Work, Mass Communication & Journalism. And Computer Science and Information Technology.
- The University has the right to revise the fees from time to time.
- Caution deposit (s) to be paid at the time of Admission and is Reimbursable (on producing No-Dues from all the concerned) at the time of leaving the university.
- Semester fee must be paid within two weeks of commencement of Semester and with prescribed late fee till the end of fourth week, failing which admission is liable to cancellation.
- Any re-admission has to be completed within 2 weeks of commencement of classes.



19.1 Details of Hostel Fee* (2020-21)

S. No.	Fee Particulars	Fee details in Rs
1.	Hostel Accommodation Fee	Rs. 1200/-
2.	Hostel Maintenance Fee	Rs. 1000/-
3.	Gas Charges	Rs. 1600/-
	Total	Rs. 3800/-

The Above Hostel Fee is to be paid at the time of Hostel Admission.

19.2 Mess Fee and other Fee Details * (2020-21)

S. No.	Fee Particulars	Fee details in Rs
1.	Mess Advance	Rs. 2000/-
2.	Mess Caution Deposit / Advance (Adjustable in the end of the May / June 2021)	Rs. 1500/-
3.	Crockery and Utensil Fee	Rs. 400/-
4.	Newspaper/Magazines/Recreation	Rs. 200/-
	Total	Rs. 4100/-

The above fee is to be paid at the time of Hostel admission towards Mess charges.

20.0 Student Assistance Services

The University has constituted various committees and cells to facilitate and assist the students. The details of these committees and related services are available on university website – www.manuu.edu.in.

20.1 Internal Complaints Committee:

The UGC vide Letter D.O. No. F.91-3/2014 (GS) dated 28th July, 2016 directed all Universities to constitute Internal Complaint Committee (ICC) to monitor the prevention, prohibition and redressal measures on 'Gender based Violence and Sexual Harassment of Women' at Institutional level. As per UGC norms, the University constituted a committee to tackle the issues of sexual harassment of women at workplace. The campus strictly adheres to zero tolerance policy for sexual harassment.

20.2 Grievance Redressal Committee:

The UGC vide letter D.O. No. F-1-2/2009 (EC/PS) (Vol. II) dated 9th March, 2017 directed the Universities to constitute a Grievance Redressal Committee for resolution of the students' grievances as per the UGC (Grievance Redressal) Regulations 2012. Accordingly, the University constituted a committee for addressing the aggrieved students on issues related to student entitlements and other matters.

20.3 Anti-Ragging Committee

The UGC vide Letter D.O. No. F.1-15/2009 dated 8th August, 2016 directed all Universities to constitute Anti-Ragging Committee to monitor the prevention, prohibition and punishment measures on Ragging at Institutional level. Accordingly, the University constituted a committee to take appropriate decisions regarding the prevention, prohibition and punishment measures or otherwise, on each incident of ragging established.

MAULANA AZAD NATIONAL URDU UNIVERSITY**Department of Education and Training****D.El.Ed. Result - 2019 batch**

Sl. No.	Roll No.	Enrolment No.	Name	Result
1	19DPED001HY	A190551	MD DANISH RAQUIB	Passed
2	19DPED002HY	A190552	SABA NAAZ	Passed
3	19DPED003HY	A190553	SEEMA KHANAM	Passed
4	19DPED004HY	A190554	MD REHAN ALAM	Passed
5	19DPED005HY	A190555	MD BABAR ALI	Passed
6	19DPED006HY	A190556	MD ABSAR	Passed
7	19DPED007HY	A190557	SUMMAIYA AMREEN	Passed
8	19DPED008HY	A190558	MEHJABEEN SULTANA	Passed
9	19DPED009HY	A190559	MINHAJUNNISA BEGUM	Passed
10	19DPED011HY	A190561	AYISHA BANU	Passed
11	19DPED012HY	A190562	MAKATHA ULFATH BEGUM	Passed
12	19DPED014HY	A190564	WAQUAR AHMAD	Passed
13	19DPED015HY	A190565	MD IMAM UDDIN	Passed
14	19DPED016HY	A190566	SHAHEEN PERWEEN	Passed
15	19DPED017HY	A190567	NEMAT ALI	Passed
16	19DPED018HY	A190568	ABDUR RAHMAN SHAD	Passed
17	19DPED019HY	A190569	BIBI GULISTAN BEGUM	Passed
18	19DPED020HY	A190570	MD SHADAB	Passed
19	19DPED021HY	A190571	SHAMSUDDOZA	Passed
20	19DPED022HY	A190572	MD PHOOL HASAN	Passed
21	19DPED023HY	A190573	MD AMIR SOHAIL	Passed
22	19DPED024HY	A190574	MD MOHSIN	Passed
23	19DPED025HY	A190575	GHOUSHIA TABASSUM	Passed
24	19DPED026HY	A190576	NAFISA NAZ	Passed
25	19DPED027HY	A190577	MD ABUZAR	Passed
26	19DPED028HY	A190578	UZMA JABIN	Passed
27	19DPED029HY	A190579	TALAT FATMA	Passed
28	19DPED030HY	A190580	NUZHAT FATMA	Passed
29	19DPED031HY	A190581	SHAISTA KHATOON	Passed
30	19DPED032HY	A190582	FARHEEN SULTANA	Passed
31	19DPED033HY	A190583	MD NAZIR HUSSAIN	Passed
32	19DPED034HY	A190584	KM SAGUFTA KHATOON	Passed
33	19DPED035HY	A190585	MD MOHSIN	Passed
34	19DPED036HY	A190586	SAJIYA NAAZ	Passed
35	19DPED037HY	A190587	RAHMAT FATMA	Passed
36	19DPED038HY	A190588	RAFAT FATMA	Passed
37	19DPED039HY	A190589	RAZIA BEGUM	Passed
38	19DPED040HY	A190590	SYEDA MASARATH	Failed
39	19DPED041HY	A190591	MD ATHAR HUSSAIN	Passed
40	19DPED042HY	A190592	NAGMA NAZ	Passed
41	19DPED044HY	A190594	SHABANA PARWEEN	Passed
42	19DPED045HY	A190595	DARAKHSHAN PRAWEEEN	Passed
43	19DPED046HY	A190596	FIZA PERWEEN	Passed
44	19DPED047HY	A190597	RANA RAHMANI	Passed
45	19DPED048HY	A190598	SAMREEN KAUSAR	Passed

46	19DPED049HY	A190599	UMME HANI	Passed
47	19DPED050HY	A190600	KHALEDA KHATOON	Passed
48	19DPED051HY	A190601	AAFREEN SHAHEEN	Passed
49	19DPED052HY	A190602	MD NOORULLAH	Passed
50	19DPED053HY	A190603	ASGARI BEGUM	Passed
51	19DPED054HY	A190604	MD SAZID ALI	Passed
52	19DPED056HY	A190606	ZAINAB KHATOON	Passed
53	19DPED057HY	A190607	HINA TAHSEEN	Passed
54	19DPED058HY	A190608	SABA BEGUM	Passed
55	19DPED059HY	A190609	SAMREEN FATIMA	Passed
56	19DPED060HY	A190610	NAZNI PERWEEN	Passed
57	19DPED061HY	A190611	SAMREEN FIRDOSE	Passed
58	19DPED062HY	A190612	BIBI AAFRIN	Passed
59	19DPED063HY	A190613	ABU AMIR	Passed
60	19DPED064HY	A190614	NIKKI BEGUM	Passed
61	19DPED065HY	A190615	FARZANA PERWEEN	Passed
62	19DPED066HY	A190616	MD SHAHID	Passed
63	19DPED067HY	A190617	MD MAHBOOB ALI	Passed
64	19DPED068HY	A190618	HASAN KAMAL	Passed
65	19DPED069HY	A190619	SHAGUFTA PARWEEN	Passed
66	19DPED070HY	A190620	SALMA NASREEN	Passed
67	19DPED071HY	A190621	MD NAHID	Passed
68	19DPED072HY	A190622	SHAIK ARSHIYA	Passed
69	19DPED073HY	A190623	MD MEYAR ALAM	Passed
70	19DPED074HY	A190624	SAIYADA NAZMEEN	Passed
71	19DPED075HY	A190625	AFIYA TABASSUM	Passed
72	19DPED076HY	A190626	MD MASOOD ALAM	Passed
73	19DPED077HY	A190627	SUFIYA PERWEEN	Passed
74	19DPED078HY	A190628	SHAISTA BANO	Failed
75	19DPED079HY	A190629	FAZILATH FATIMA	Passed
76	19DPED080HY	A190630	FASIYA NIKHAT	Passed
77	19DPED082HY	A190632	MD TANWEER	Passed
78	19DPED083HY	A190633	NESAR AHMAD	Passed
79	19DPED084HY	A190634	SHAIK THASLEEMA AKTHAR	Passed
80	19DPED085HY	A190635	GHALIB IMAM	Passed
81	19DPED088HY	A190638	NAZISH NAZISH	Passed
82	19DPED089HY	A190639	ABDUL WAHAB	Passed
83	19DPED091HY	A190641	ADINA KHATOON	Passed
84	19DPED092HY	A190642	HEENA PARWEEN	Passed
85	19DPED093HY	A190643	SURAYYA SUFANA UNNISA	Passed
86	19DPED094HY	A190644	SHAFIA QAMAR	Passed
87	19DPED095HY	A190645	MD FIROZ ALAM	Passed
88	19DPED096HY	A190646	SHAIK RESHMA	Passed
89	19DPED101HY	A190651	TASLEEM BEGUM	Passed
90	19DPED102HY	A192447	MD KASED	Passed

MAULANA AZAD NATIONAL URDU UNIVERSITY**Department of Education and Training****B.Ed. Result - 2019 batch**

Sl. No.	Roll No.	Enrolment No.	Name	Result
1	19BED1001HY	A191586	SANA BEGUM	Passed
2	19BED1002HY	A191600	MD SHAHFAIZ ALAM	Passed
3	19BED1003HY	A191607	ALISHA PERWEEN	Passed
4	19BED1004HY	A191612	ABU ZAFAR AHMAD	Passed
5	19BED1005HY	A191624	MD JAVED FAHEEM	Passed
6	19BED1006HY	A191631	RUBA SADIA	Passed
7	19BED1007HY	A191670	SANA ANJUM	Passed
8	19BED1008HY	A191671	SHAHIN PERWEEN	Passed
9	19BED1009HY	A191722	SUFIA KHALID	Passed
10	19BED1010HY	A191746	MD NAUSHAD ALAM	Passed
11	19BED1011HY	A191747	SHAHINA ALI WARSIA	Passed
12	19BED1012HY	A191786	SHABNAM KHATOON	Passed
13	19BED1013HY	A191792	FATMA TRANNUM	Passed
14	19BED1014HY	A191812	NAGMA ANJUM	Passed
15	19BED1015HY	A191818	SANA PARWEEN	Passed
16	19BED1016HY	A191820	FALAK NAAZ	Passed
17	19BED1019HY	A191947	TASNEEM KAUSAR	Passed
18	19BED1020HY	A192265	SAEMA PERWEEN	Passed
19	19BED1021HY	A192310	TANVEER UR RAHMAN	Passed
20	19BED1022HY	A192317	ABDUS SUBHAN	Passed
21	19BED1024HY	A192329	AFSHAN NIGAR	Passed
22	19BED2001HY	A191587	MD EHTASHAMUL HAQUE	Passed
23	19BED2002HY	A191626	MD IMTEYAZ	Passed
24	19BED2003HY	A191629	MD MERAJ ALAM	Passed
25	19BED2004HY	A191694	UZMA MUNEER	Passed
26	19BED2005HY	A191704	SADQUAH MUNEER	Passed
27	19BED2006HY	A191724	RIYAJ ALAM	Passed
28	19BED2007HY	A191781	SHAGHAF FATMA	Passed
29	19BED2008HY	A191790	MD FIROZ ALAM	Passed
30	19BED2009HY	A191809	NAYAB ANJUM	Passed
31	19BED2010HY	A191915	MD SOHRAB ALAM	Passed
32	19BED2012HY	A191961	MD TUFAIL ALAM	Passed
33	19BED2014HY	A191973	HAJRA TABASSUM	Passed
34	19BED2015HY	A192239	WASIM AKHTAR	Passed
35	19BED2017HY	A192269	MD SHAIQUE ALAM	Passed
36	19BED2018HY	A192351	SARFARAZ AHMAD	Passed
37	19BED2019HY	A192367	SHAMSHER AHMAD	Passed
38	19BED2020HY	A192395	NURAIN AKRAM	Passed
39	19BED2021HY	A192432	MD TASLIM	Passed
40	19BED3001HY	A191644	MD SHAHABUDDIN	Passed
41	19BED3002HY	A191736	APARAJITA ANAND	Passed
42	19BED3003HY	A191847	MD OWAISH	Passed
43	19BED3004HY	A191854	UMAR FAROOQUE	Passed
44	19BED3005HY	A191917	MOHD ALAM	Passed
45	19BED3008HY	A191937	RAFAE SUBHANI	Passed

46	19BED3010HY	A192242	MD TABREZ ALAM	Passed
47	19BED3011HY	A192363	MD SHAHNAWAZ ALAM	Passed
48	19BED3012HY	A192375	MOHAMMAD ABUBAKAR	Passed
49	19BED3013HY	A192386	MD DANISH REZA	Passed
50	19BED4001HY	A191588	MOHD SYED	Passed
51	19BED4002HY	A191593	MD SADDAM HUSSAIN	Passed
52	19BED4003HY	A191594	MD ANWER ALAM	Passed
53	19BED4004HY	A191598	MD FIRDOSH	Passed
54	19BED4005HY	A191608	HENA KHAN	Passed
55	19BED4006HY	A191615	NISAR ALAM	Passed
56	19BED4007HY	A191675	MD JANISAR ALAM	Passed
57	19BED4008HY	A191686	RAMEEZ AHMAD	Passed
58	19BED4011HY	A191780	MD SAQUIB	Passed
59	19BED4012HY	A191804	MOHAMMAD NOOH	Passed
60	19BED4013HY	A191844	MD SIRAJUDDIN	Passed
61	19BED4014HY	A191853	RASHID ALAM	Passed
62	19BED4015HY	A191877	MD ANIS	Passed
63	19BED4016HY	A191880	MUSHFIQUE ALAM	Passed
64	19BED4017HY	A191893	MD SAWOOD AKRAM JAFRI	Passed
65	19BED4019HY	A191905	MD SHAHNAWAZ ALAM	Passed
66	19BED4020HY	A191933	ZAKIRA HASSAN	Passed
67	19BED4022HY	A191954	MD SHAHANSHAH ALAM	Passed
68	19BED4025HY	A192390	MD TAZIM	Passed
69	19BED4026HY	A191682	MOHD WARIS	Passed
70	19BED4027HY	A192276	KHURSHID ANSARI	Passed
71	19BED4028HY	A192288	SHAKERA BEGUM	Passed
72	19BED4029HY	A192295	MD ABRAR ADIL	Passed
73	19BED4031HY	A192309	MD NAIYAR ALAM	Passed
74	19BED4032HY	A192376	MD AFIQUR RAHMAN	Passed
75	19BED5003HY	A191691	MD JINNA	Passed
76	19BED5004HY	A191717	NADEEM REZA	Passed
77	19BED5005HY	A191839	SABILA NESHAT SHAMSI	Passed
78	19BED5006HY	A191845	SAYEEDULLAH SAYEEDULLAH	Passed
79	19BED5007HY	A192230	JAVED ASLAM	Passed
80	19BED5010HY	A192325	ZEENAT PARWEEN	Passed
81	19BED5013HY	A192389	SARIA KHANAM	Passed
82	19BED5015HY	A192222	MD ARMAN	Passed
83	19BED5017HY	A192306	MD DILDAR	Passed
84	19BED5018HY	A192339	ABDUR RAHMAN	Passed
85	19BED5019HY	A191920	MD SHAHID RAZA	Passed

MAULANA AZAD NATIONAL URDU UNIVERSITY**Department of Education and Training****M.Ed. Result - 2019 batch**

Sl. No.	Roll No.	Enrolment No.	Name	Result
1	19MMED003HY	A190142	RIYASAT HUSSAIN	Passed
2	19MMED004HY	A190144	MD SHAHNAWAZ ALAM	Passed
3	19MMED005HY	A190145	MD SAHABUL HAQUE	Passed
4	19MMED006HY	A190146	MD SADDAM HUSSAIN	Passed
5	19MMED007HY	A190148	WASIM WASIM	Passed
6	19MMED008HY	A190153	MOHAMMAD RAZAUDDEEN	Passed
7	19MMED010HY	A190157	SHABANA PARWEEN	Passed
8	19MMED012HY	A190166	AFREEN KAUSER	Passed
9	19MMED013HY	A190174	MATIUR RAHMAN	Passed
10	19MMED014HY	A190176	MD AJMAL	Passed
11	19MMED015HY	A190187	ABDUL RAHEEM	Passed
12	19MMED016HY	A190189	TABASSUM SHAFRIN	Passed
13	19MMED017HY	A190200	ZULEKHA KHATOON	Passed
14	19MMED018HY	A190202	KALEEM AHMAD	Passed
15	19MMED019HY	A190204	UZMA TASNEEM	Passed
16	19MMED020HY	A190205	MD MUNAWWAR ALI	Passed
17	19MMED021HY	A190206	MD IRFAN	Passed
18	19MMED022HY	A190210	MD HAMID RAZA	Passed
19	19MMED023HY	A190223	MD SAIFULLAH	Passed
20	19MMED024HY	A190224	AHMAD ALI	Passed
21	19MMED025HY	A190231	MD NABAB ALAM	Passed
22	19MMED026HY	A190232	WASEEMA ANJUM	Passed
23	19MMED027HY	A190234	MANIR ALAM	Passed
24	19MMED028HY	A190242	DARAKHSHAN KHATOON	Passed
25	19MMED029HY	A190248	SHUMAILA PARWEEN	Passed
26	19MMED030HY	A190252	MD DANISH AHMAD	Passed
27	19MMED031HY	A190260	RAFAT SULTANA	Passed
28	19MMED032HY	A190261	SHAMIM AHMAD	Passed
29	19MMED033HY	A190264	MD AHMED RAZA	Passed
30	19MMED034HY	A190265	WARDA FIRDAUS	Passed
31	19MMED036HY	A190271	RIZWANUL HAQUE	Passed
32	19MMED037HY	A190272	SHAHBAZ AHMAD	Passed
33	19MMED038HY	A190277	MD KHALID	Passed
34	19MMED039HY	A190284	MD IQBAL ALAM	Passed
35	19MMED040HY	A190286	MD NAFEEES QUAISAR	Passed
36	19MMED041HY	A190290	GHUFRAN AHMED ANSARI	Passed
37	19MMED042HY	A190292	SANA BEGUM	Passed
38	19MMED043HY	A190293	MD RAGHIB HASAN	Passed
39	19MMED044HY	A190297	MD INTEKHABUZZAMAN	Passed
40	19MMED045HY	A190300	SHAHNAZ KHATUN	Passed
41	19MMED046HY	A190304	MUNA BEGUM	Passed
42	19MMED047HY	A190311	MD ADEEB ANJUM HASHMI	Passed
43	19MMED048HY	A190316	AMREEN AMREEN	Passed
44	19MMED049HY	A190253	MOJAHEDUL ISLAM	Passed
45	19MMED050HY	A190298	MD NAWAZ SHARIF	Passed

List of Journals Subscribed by Department of Education & Training

S.No.	Name	Frequency	Publisher
1.	Ajkal	Monthly	Publications Division Ministry of Information & Broadcasting
2.	Educational Quest: An international journal of education and applied social sciences	Monthly	Indian Journals. com
3.	Edutracks	Monthly	Neelkamal Publications Private Limited
4.	Fikr-o-Tahqeeq	Quarterly	National Council for Promotion of Urdu Language
5.	Gyanodaya- The journal of progressive education	Monthly	Indian Journals. com
6.	Indian Educational Review	Half-Yearly	Publications Department
7.	Journal of Community Guidance & Research	3 issues/Year	Neelkamal Publications Private Limited
8.	Journal of Educational planning and Administration	Quarterly	Educational Planning and Administration
9.	Journal of Indian Education	Quarterly	Publications Department
10.	Journal of Teacher Education and research	Monthly	Indian Journals. com
11.	Primary Teacher	Quarterly	Publications Department
12.	School Science	Quarterly	Publications Department
13.	Science (Urdu)	Monthly	Urdu Science Monthly
14.	Shikshan Anveshika	Monthly	Indian Journals. com
15.	University News	Weekly	Association of Indian Universities
16.	Urdu Duniya	Monthly	National Council for Promotion of Urdu Language
17.	Yojna Urdu	Monthly	Publications Division, Ministry of Information & Broadcasting

SCR1-782+9531117.0116001

GOVERNMENT OF ANDHRA PRADESH
REVENUE DEPARTMENT

Campus

2

Memo.No:79815/Assn.V(2)/96-8.

Dated 18-03-1998

1

Sub: Land - Ranga Reddy District - Rajendranagar Mandal
Manikonda Village - Handover land to an extent of
Ac.200-00 to the Vice-Chancellor, Urdu University -
Orders - Issued.

Ref: Govt.Memo.No:79815/Assn.III(3)/96-7, dt:1-12-1997.

* * *

The Collector, Ranga Reddy District is informed that the Government have after careful consideration decided to allot the land measuring Ac.200-00 in Manikonda Village, Rajendranagar Mandal, Ranga Reddy District duly resuming it from Hyderabad Urban Development Authority, for the purpose of setting up of Urdu University.

2. The Government have further examined the matter and hereby direct to take action to resume the land to an extent of Ac.200-00 at Manikonda Village, Rajendranagar Mandal from Hyderabad Urban Development Authority and handover advance possession of the same to the Vice-Chancellor Sri M.Shamim Jaijapuri appointed by Government of India for the purpose of setting up of Urdu University, pending finalisation of alienation proposals. The Government also direct the Collector, Ranga Reddy District to send necessary alienation proposals in the matter expeditiously.

3. The Collector, Ranga Reddy District is requested to take further necessary action in the matter accordingly.

G. SUDHIR,
SECRETARY TO GOVERNMENT.

To
The Collector, Ranga Reddy District.

Copy to:

The Commissioner of Land Revenue, Hyderabad.

The Additional Secretary to Chief Minister.

The Private Secretary to Minister for Revenue.

The Secretary, Ministry of Human Resource Development,
Department of Education, Government of India,
New Delhi-110 001.

The Vice-Chairman, Hyderabad Urban Development Authority,
Paigah Palace, Opp:Police Lines, Begumpet, Secunderabad.

The Minorities Welfare Department.

The Vice-Chancellor, Maulana Azad National Urdu University,
C/o. O/o the Vice-Chancellor, University of Hyderabad,

Central University Post Office, Hyderabad-500 046.

The Chairman, All India Urdu Educational Committee,
10-2-521, Asif Nagar, Hyderabad-500 028.

The Education (U.E) Department.

SF/SC

//Forwarded::By order//

SECTION OFFICER
COSTA

(1)

GOVERNMENT OF ANDHRA PRADESH
(REVENUE DEPARTMENT)

23

Office of the
Mandal Revenue Officer,
Rajendranagar.

Dated: 24-07-1998.

Lr.No.D/107/98.

To

The Collector,
Ranga Reddy District.

Sir,

Subs- Land - Ranga Reddy District - Rajendranagar (Manikonda Village - Sy.Nos. 211 and 212 Handing over the land to Vice Chancellor, Moulana Azad National Urdu University - Reg.

Ref:- 1. Collr. R.R.Dist. Lr.No. H/713/95, dated 15-05-1998.

2. Estate Office, HUDA. N/18105/87, dated 22-5-1998.

- - -

I invite kind attention to the references cited, and submit that in pursuance with the instructions contained in the reference 1st cited an extent of Rs. 200.00 land in Sy.Nos. 211 and 212 of Manikonda village, which is earlier handed over the HUDA, has been resumed by the Mandal Revenue Inspector and the same handed over to the Registrar of Moulana Azad National Urdu University, Hyderabad on 23-7-1997. A copy of Panchanama and sketch is enclosed here with.

Yours faithfully,

Emels: (As above)

Mandal Revenue Officer,
Rajendranagar (M).

Copy submitted to the Revenue Divisional Officer, Chevella (R.S.E.) for information.

Copy submitted to the Estate Officer, HUDA Begampet, (W.E.) for information.

Copy submitted to the Vice Chancellor, Moulana Azad

1. ALL DIMENSION ARE IN MM.
2. ANY DISCREPANCY IN THE DRAWING IS TO BE IMMEDIATELY BROUGHT TO THE NOTICE OF THE ARCHITECTS.
3. MEASURED DRAWING NOT TO BE SCALED.

BLACK & WHITE STONES SHALL HAVE GRANITE STONE WITH
BLACK & BROWN STONES
OFFICE, INDOOR PROFESSOR/READER ROOMS SHALL HAVE VERTICAL TILES
OFFICE, INDOOR ROOMS SHALL HAVE TANGOUR STONE, SIZE 60X60X60
ALL CLASS ROOMS & LABS SHALL HAVE GRANITE STONE FLOORING
ALL STAIRCASES SHALL HAVE GRANITE STONE FLOORING
ALL TOILETS SHALL HAVE NON SKID CERAMIC STONE FLOORING
BATH SHALL BE CERAMIC STONE FLOORING 300 X 300
CONFERENCE HALL, GARDEN/PASSAGE SHALL HAVE WOODEN FLOORING
CONFERENCE HALL, GARDEN/PASSAGE SHALL HAVE TANGOUR BLUE STONE
OTHER AREAS IN CONFERENCE HALL SHALL HAVE TANGOUR BLUE STONE
DOORS

OVERLAP, DOOR SHALL HAVE TEAR DOOR DOOR
DOOR COVERS SHALL HAVE ICE FRAME WITH FLUSH SHUTTERS
WITH BE VENTS IN BOTH SIZES
TOLER DOORS SHALL HAVE PVC FRAME & PVC SHUTTERS
EXTENSION SHALL RIGHT PORTION SHALL HAVE SHOW CASE, & RETAINED FINISH
ALL OTHER SIZES SHALL HAVE SHOW CASE, FINISH
INTERNAL FINISH ALL INTERNAL SHALL HAVE ODD/POVITY FINISH
ELECTRICAL
FITTING & FITTINGS / CONCEALED WIRING OF STANDARD MAKE
PROVISION OF HORIZONTAL SHALL BEHAVE FOR LAMP SCRAPING THE
THE COUNTERS AND OTHER SURROUNDINGS ETC.

[illegible]

REFERENCE :-
1. FOR FIRST FLOOR PLAN REFER DRG.NO :- MANU/UE/T/1
2. TERRACE FLOOR PLAN REFER DRG NO:- MANU/UE/T/5
3. ELEVATIONS & SECTIONS REFER DRG NO:- MANU/UE/T/6

Shir
1/c Campus Development,
Marilana Azad National Urdu University
Gachibowli, Hyderabad 32

BA
SE Associates
ARCHITECTS & STRUCTURAL
ENGINEERS

SCHOOL OF EDUCATION AND TRAINING
FOR MANU AT HYDERABAD


WORKING DRAWING

WORKING DRAWING NO.	SCALE: 1:100
DRG NO.: MANUU / ET/3	CHECKED BY: S.C. JOURNAL
	DATE:

OWNER'S SIGN.

ARCHITECT'S SIGN.

D.NO: 3-5-99/25, FIRST FLOOR, OPPOSITE
SHALIMAR THEATRE, NARAYANAQUIDA, HYDERABAD.
TELEPHONE NO: 040-6673452, 2475452

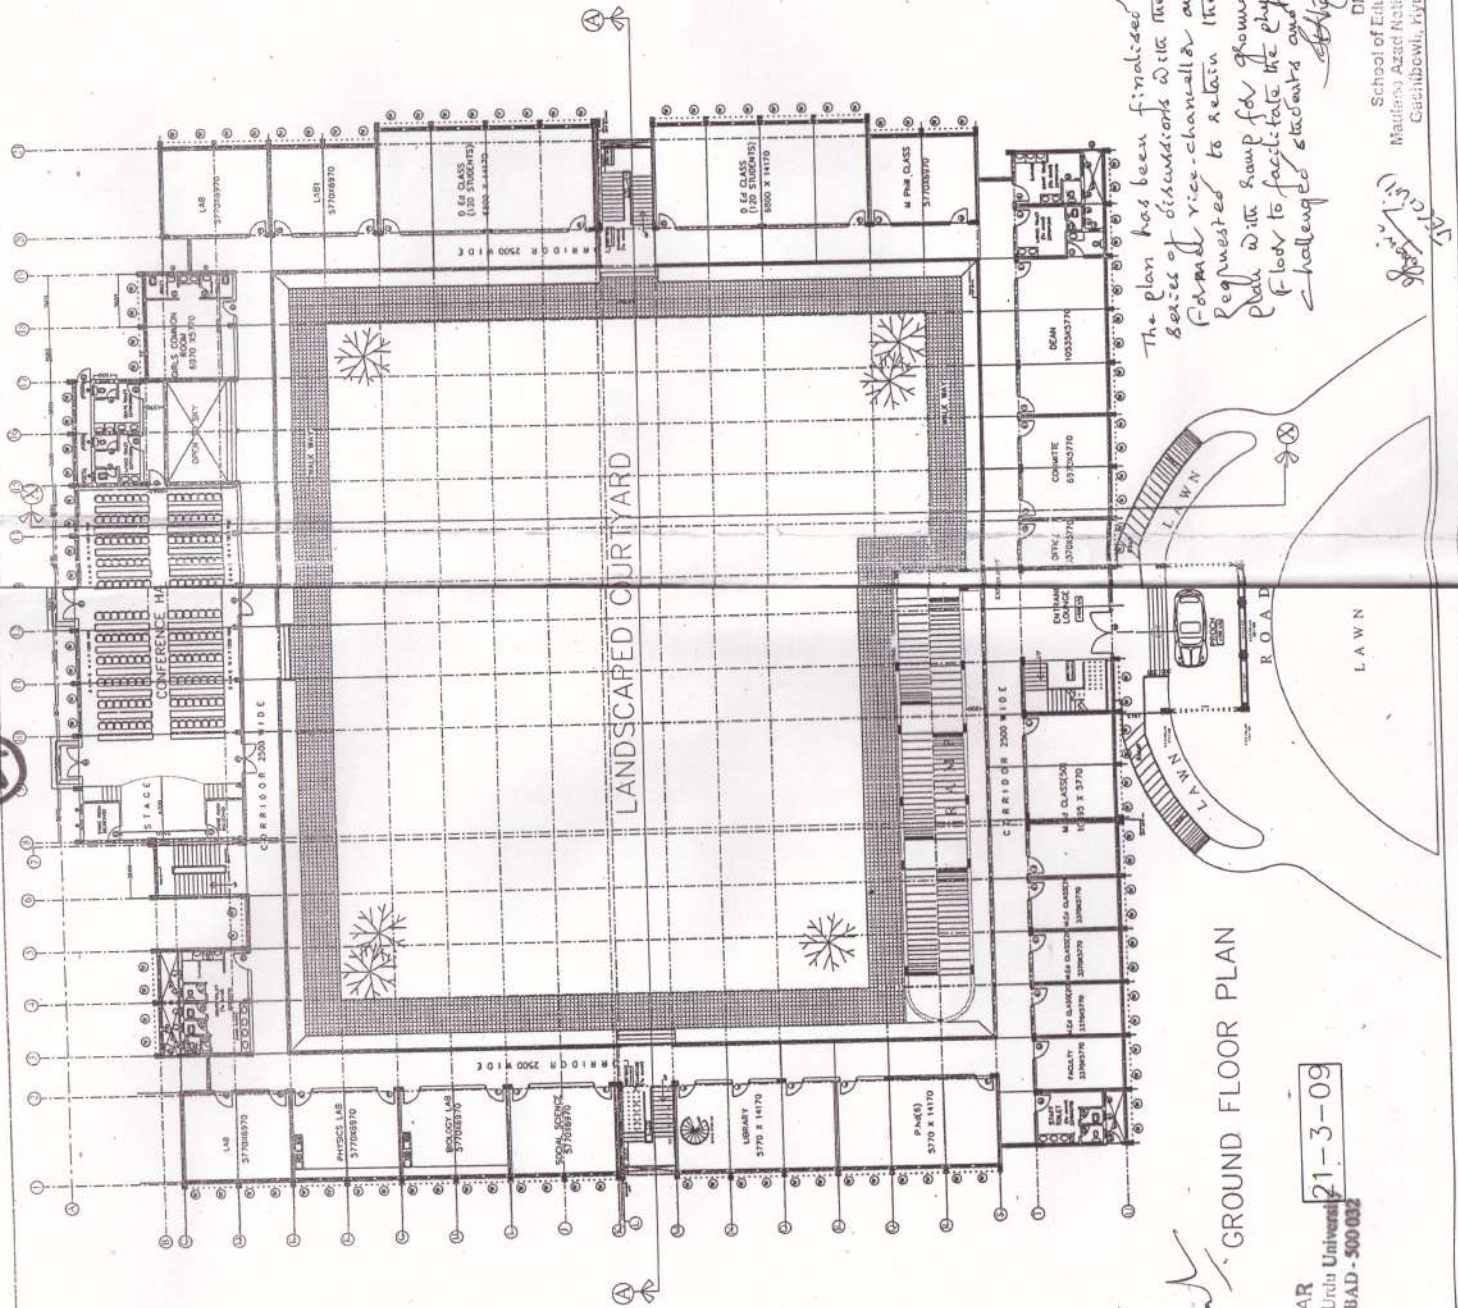


The plan has been finalised after a series of discussions with the Hon'ble Food & Vice-Chancellor and the Hon'ble Registrar to retain the original plan with ramp for ground and first floor to facilitate the physically challenged students and staff.

DEAN
School of Education Training
Jawahar Azad National Urdu University
Gachibowli, Hyderabad - 500 031

REGISTRAR
Maulana Azad National Urdu University
Gachibowli, HYDERABAD - 500 032

REGISTRAR
Maulana Azad National Urdu University
Gachibowli, HYDERABAD - 500 032

28

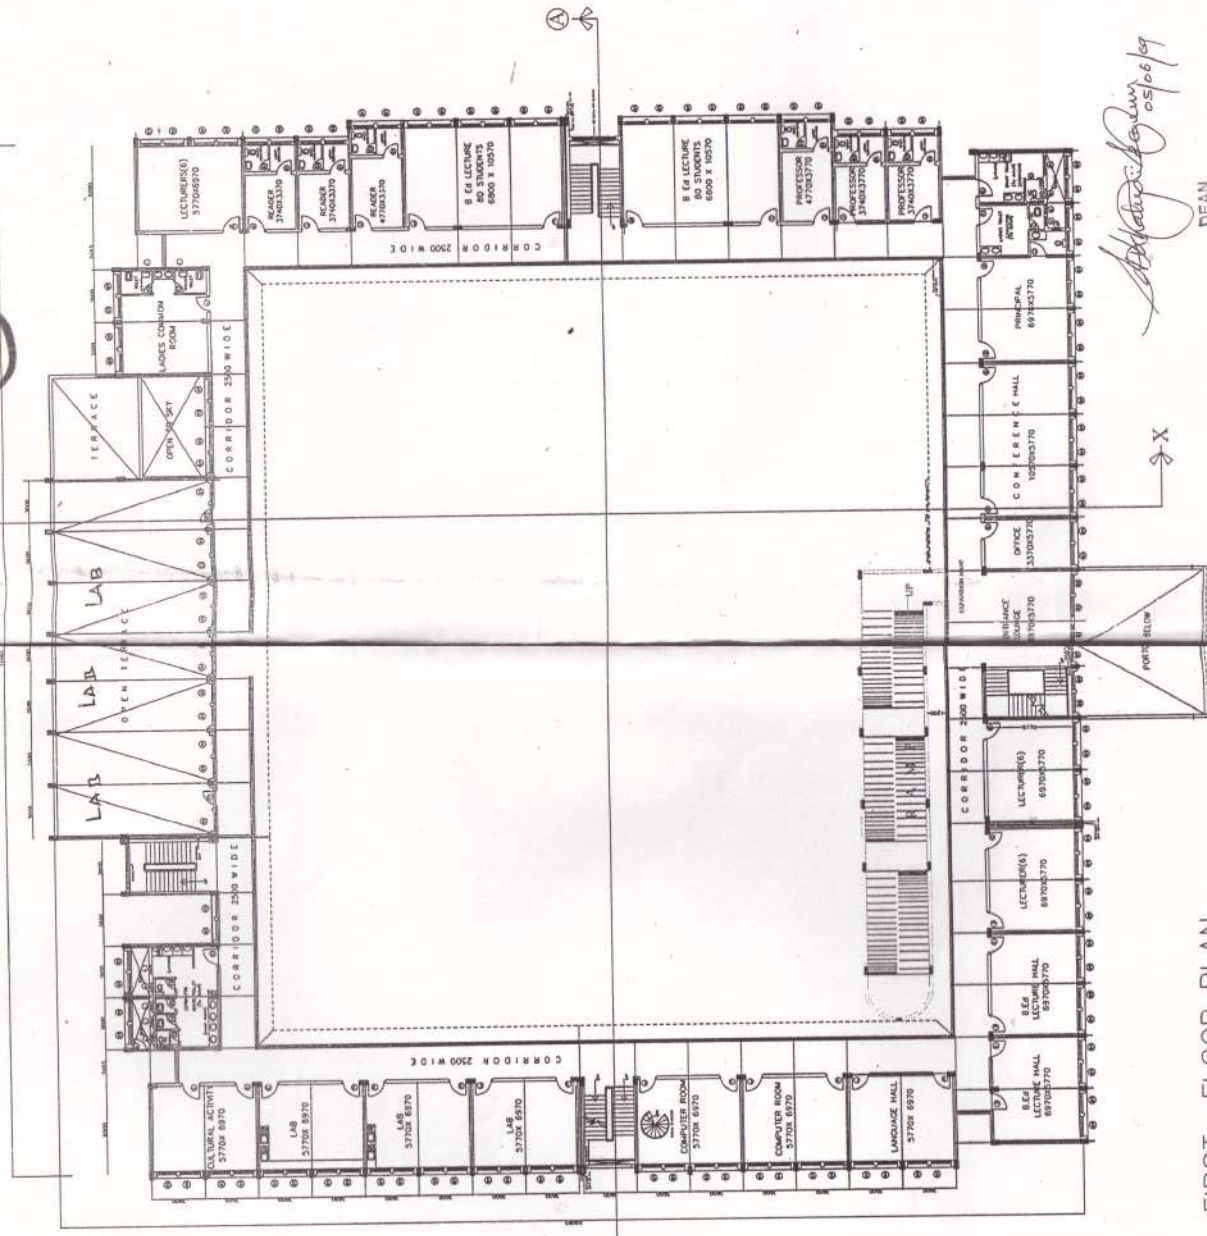

FIRST FLOOR PLAN

REGISTRAR
Maulana Azad National Urdu University
Gachibowli, HYDERABAD-500 032

21-3-09

Shah
Development
Maulana Azad National Urdu University
Gachibowli, Hyderabad 32.

REFERENCE:-
1. FOR GROUND FLOOR PLAN REFER DRG NO:- MANU/ET/0
2. TERRACE FLOOR PLAN REFER DRG NO:- MANU/ET/0
3. ELEVATIONS & SECTIONS REFER DRG NO:- MANU/ET/0

BA SE Associates ARCHITECTS & STRUCTURAL ENGINEERS		SCHOOL OF EDUCATION AND TRAINING FOR MANUU AT HYDERABAD	
WORKING DRAWING		SCALE:- 1/100	
DRG NO:- MANU/ET/4	DATE:-	CHECKED BY: <i>Shah</i>	
DRAWN BY: <i>Shah</i>		OWNER'S SIGN. <i>Shah</i>	
ARCHITECT'S SIGN. <i>Shah</i>		D.NO:- 35-99/25, FIRST FLOOR, OPPOSITE SHALIMAR THEATRE, NARAYANA, HYDERABAD. TELEPHONE NO:- 040-66734352, 24734552	

Shah
05/06/09


DEAN
School of Education Training
Maulana Azad National Urdu University
Gachibowli, Hyderabad - 500 032

Shah
05/06/09

2A

TERRACE FLOOR PLAN

21-3-09

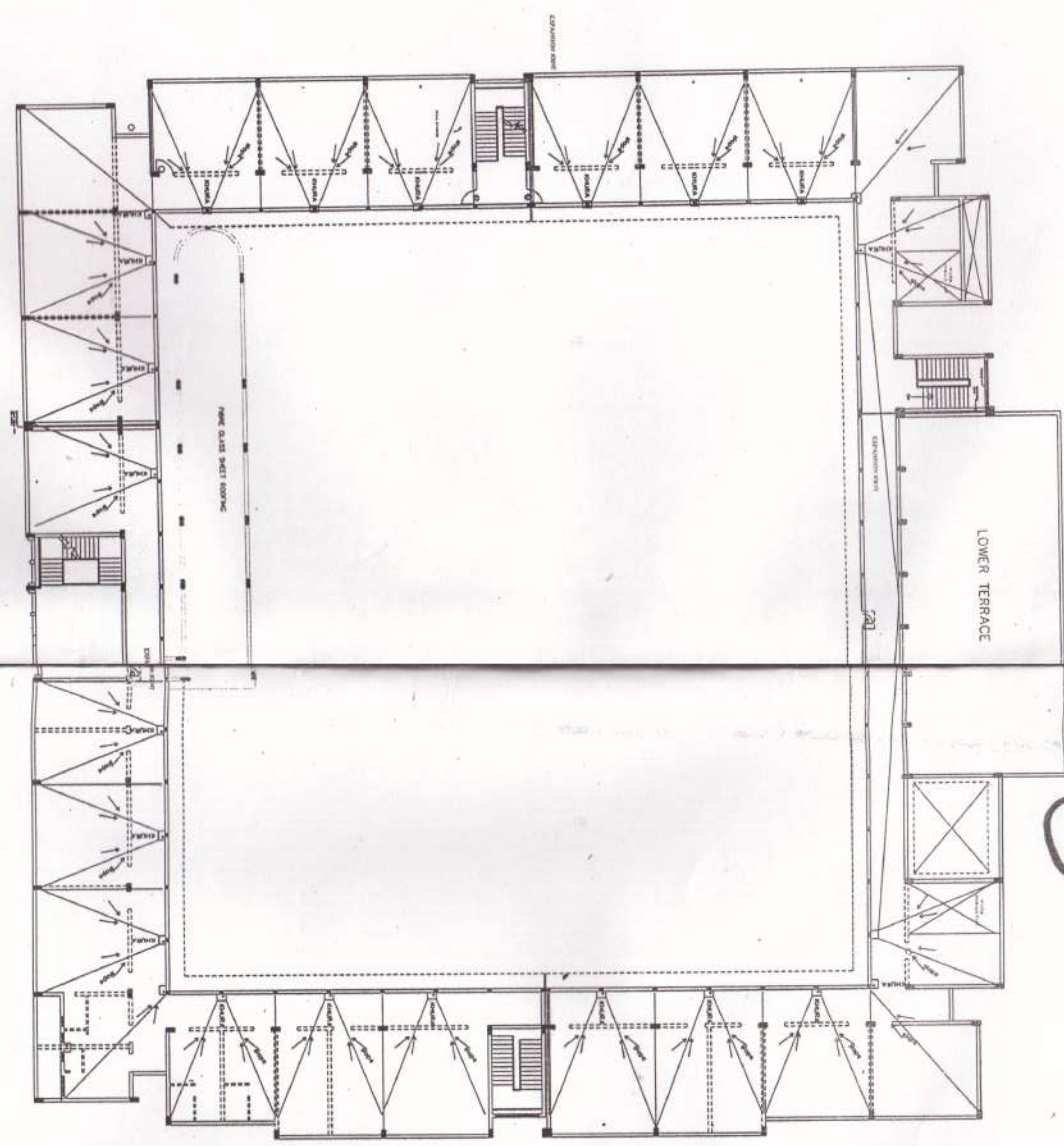


21

REFERENCE:
1. FOR GROUND FLOOR PLAN REFER DRG NO - MANU/ET/1
2. FIRST FLOOR PLAN REFER DRG NO - MANU/ET/2
3. ELEVATIONS & SECTIONS REFER DRG NO - MANU/ET/3


BA SE Associates ARCHITECTS & STRUCTURAL ENGINEERS	
SCHOOL OF EDUCATION AND TRAINING FOR MANU AT HYDERABAD	
WORKING DRAWING	
DWG NO - MANU/ET/1	SCALE - 1:100
DRAWN BY - BEKA/SH	CHECKED BY - MANU/ET/1
DATE -	
OWNER'S SIGN.	ARCHITECT'S SIGN.
DNO - 3-59925, FIRST FLOOR, OPPOSITE SHALIMAR THEATRE, NARAYANAGUDA, HYDERABAD. TELEPHONE NO - 040-66734552, 24734552	

3B


26

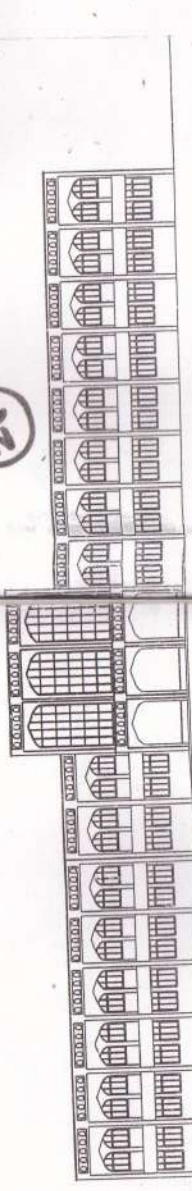


FRONT ELEVATION

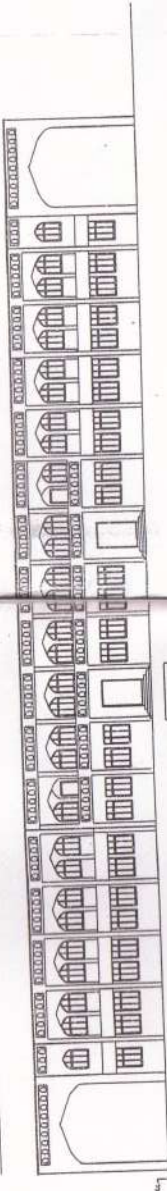

REAR ELEVATION

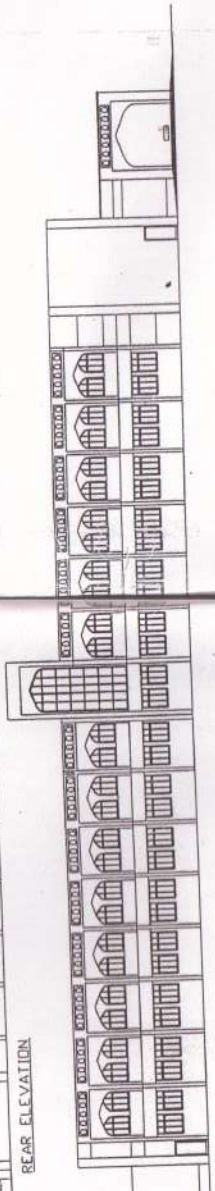


LEFT SIDE ELEVATION

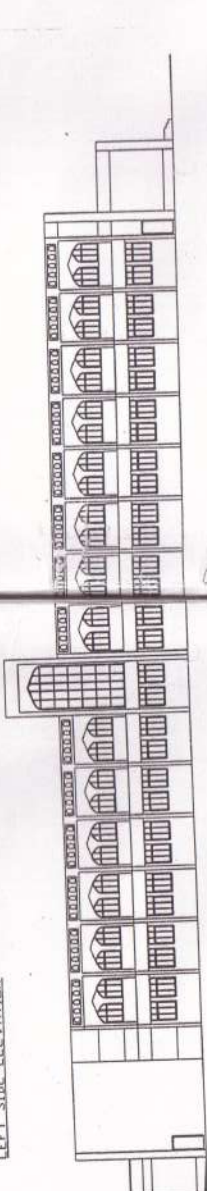


RIGHT SIDE ELEVATION

REFERENCE :-
1. FOR GROUND FLOOR PLAN REFER DRG NO :- MANU/ET/7
2. FIRST FLOOR PLAN REFER DRG NO :- MANU/ET/8
3. TERRACE FLOOR PLAN REFER DRG NO :- MANU/ET/9

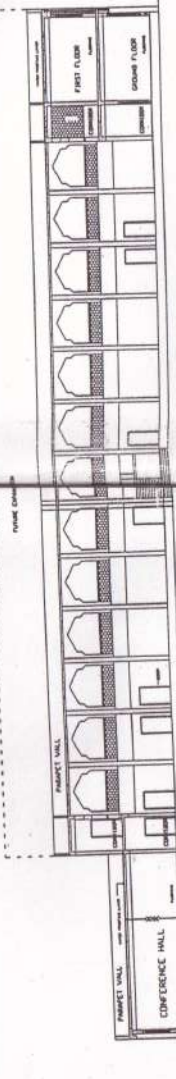

SECTION X-X

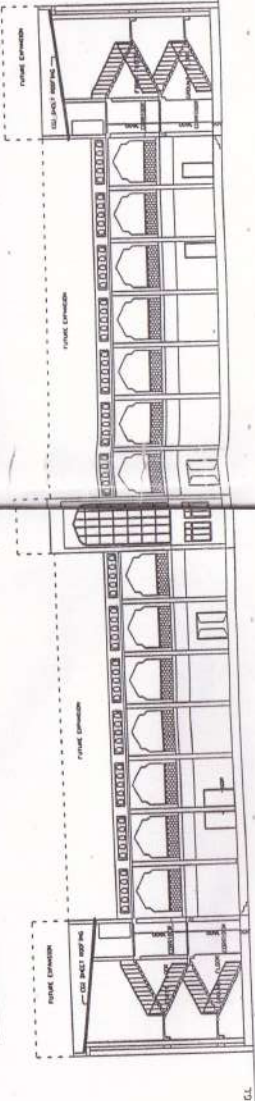

SECTION A-A

BA SE Associates ARCHITECTS & STRUCTURAL ENGINEERS	
SCHOOL OF EDUCATION AND TRAINING FOR MANU AT HYDERABAD	
WORKING DRAWING	
DRG NO:- MANU/ET/6	SCALE:- 1:100
DRAWN BY: IBRAHIM	CHECKED BY: MANU/ET/6
DATE:-	ARCHITECT'S SIGN.
OWNERS SIGN. D.NO:- 55-9925, FIRST FLOOR, OPPOSITE SHALIMAR THEATRE NARAYANAGUDA, HYDERABAD. TELEPHONE NO:- 040-66734552, 24754552	


45

45

SECOND FLOOR PLAN

REGISTRAR
Maulana Azad National Urdu University
Gachibowli, HYDERABAD - 500 032

21-3-09

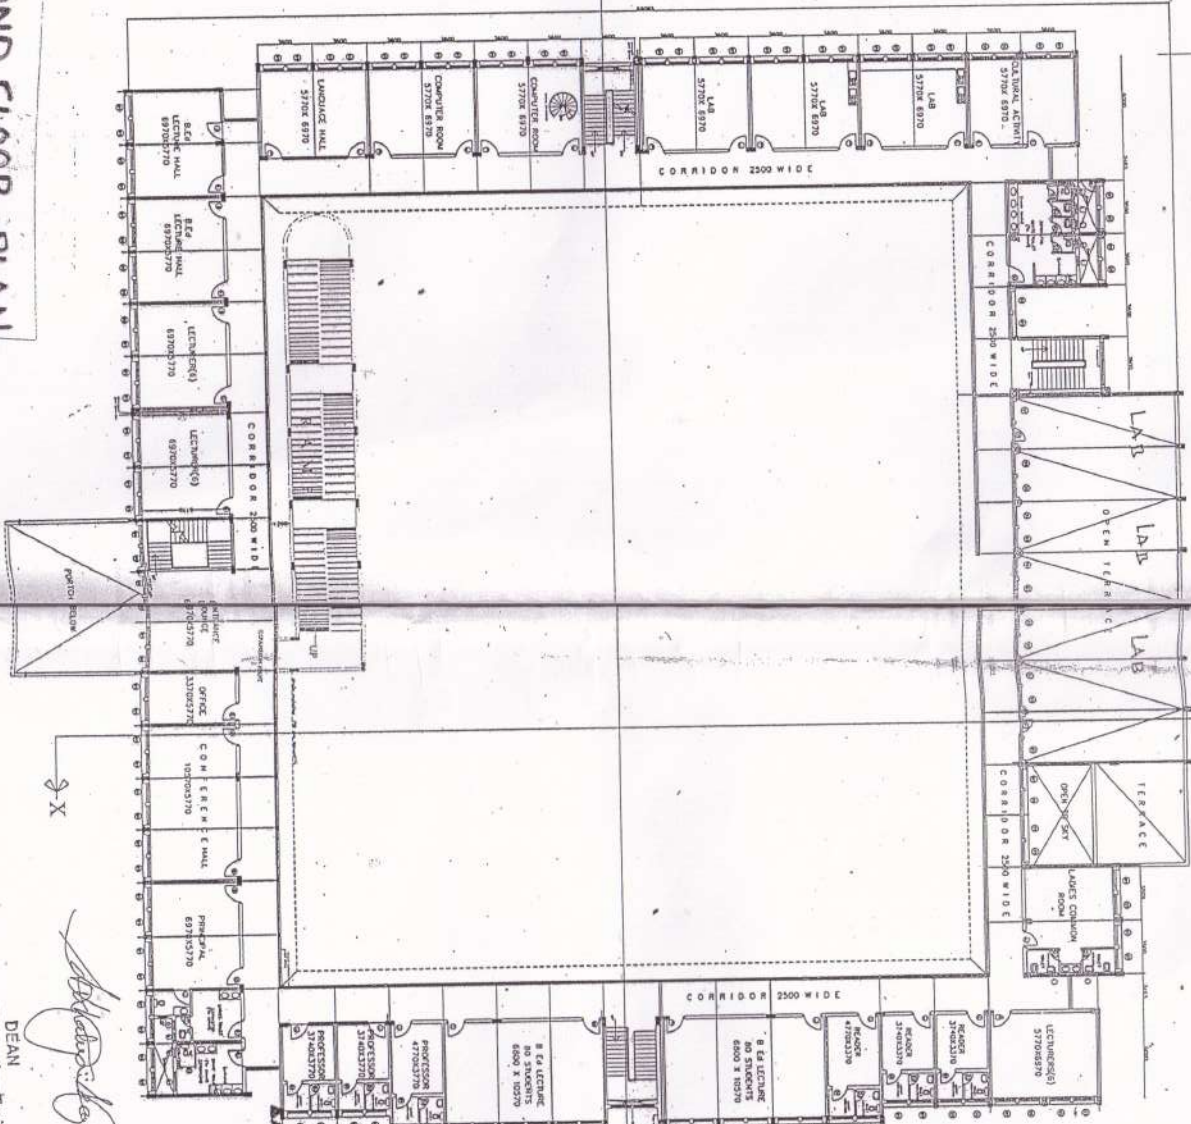

School of Education Training
Maulana Azad National Urdu University
Gachibowli, Hyderabad - 500 032

DEAN

[Signature]
05/06/19

REFERENCE:
1. FOR GROUND FLOOR PLAN REFER DRG NO. - MANU/ET/1
2. FOR FIRST FLOOR PLAN REFER DRG NO. - MANU/ET/2
3. ELEVATIONS & SECTIONS REFER DRG NO. - MANU/ET/3

[Signature]
M/c Development
Maulana Azad National Urdu University
Gachibowli, Hyderabad 32.

BA SE Associates ARCHITECTS & STRUCTURAL ENGINEERS	
SCHOOL OF EDUCATION AND TRAINING FOR MANU AT HYDERABAD	
WORKING DRAWING	
DRG NO. - MANU/ET/4	SCALE - 1/100
DRAWN BY - BHABHA	DATE
CHECKED BY - A. K. K.	
OWNERS SIGN.	
ARCHITECT'S SIGN.	
D.NO. - 35-99/25, FIRST FLOOR, OPPOSITE SHALINAR THEATRE, NARAYANAGUDA, HYDERABAD. TELEPHONE NO. - 040-66734552, 24754552	

Multi Gym

Treadmill - 2

AF9 - 2

A97 - 2

LC6000 Six Station Multi Gym- 2



Multi Gym in Girls Hostel



Multi Gym in Indoor Stadium

Facilities

Indoor facilities are available at the Multi- Purpose Hall along with facilities for

Chess Room - 1

Carrom Room - 1

Table Tennis - 6

Badminton Courts - 5





Multi Purpose Play Field

Out-door facilities

Multi Purpose Play Field
Athletics Track
Football field
Cricket Net - 2
Volleyball Courts - 2 with
Floodlights





Volleyball Courts with Floodlights



తెలంగాణ తెలంగాణ TELANGANA

AK 944764

St. No. 100 Date: 23/01/2022
Sold to: Prof. Mohd Moshahid - Iftakharul Hai
- or Whom: self R/o 11/20

Mohd. Abdul Quadeer
LICENSED STAMP VENDOR
L.No: 16-08-001/1997
RL No: 16-06-019/2021
D. No: 17-2-99, Chawli Nade Ali Baig, Hyd.
Hyderabad (South) Dist. Cell. 9866436921

AFFIDAVIT

I, Prof. Mohd Moshahid, HoD, Department of Education & Training, MANUU, Hyderabad, son of Iftakharul Hai aged about 47 years and, resident of Hyderabad, in connection with PAR dated 30 /09 /2021 submitted to NCTE for the academic session 2020-21,

Do hereby solemnly affirm, state and declare as under:

1. That the information given by Department of Education & Training, MANUU, Hyderabad in the PAR for the academic session 2020-21 made to NCTE is true and complete. Nothing is false and no information/ material has been concealed.



2. That if any of the information is found to be false, incomplete, misleading and/ or that the Department of Education & Training, MANUU, Hyderabad fails to disclose all the information and/ or suppress any information and/ or misrepresent the information, the NCTE shall take any action, including withdrawal of recognition.

Name of the authorized person executing the undertaking along with his/ her official Position.



(SEAL) DEPONENT(S)

Prof. Mohd. Moshahid
Head of the Department,
Department of Education and Training,
MANUU, Hyderabad

Head
Department of Education and Training
MANUU, Gachibowli, Hyderabad-32.

VERIFICATION

I, the above named deponent do hereby verify that the facts stated in the above affidavit are true to my knowledge. No part of the same is false and no material has been concealed there from.

Verified at Hyderabad on this the 20/ 01 /2022



(SEAL) DEPONENT(S)

Prof. Mohd. Moshahid
Head of the Department,
Department of Education and Training,
MANUU, Hyderabad
Department of Education and Training
MANUU, Gachibowli, Hyderabad-32.



Solemnly affirmed and signed before me by the deponent on this 20th day of January month, 2022 at my office.



ATTESTED
NOTARY
SYED FAREEDUDDIN
B.A., LL.B., Ed., M.B.A.
ADVOCATE
Appointed by the Govt. of T.S.
G.O. Ms. No 852, Revenue (Regn. II) Dept., Dt: 07-07-2011
H No. 8-1-40/A/4, Sametha Colony,
TOLICHOWKI, HYDERABAD- 500008. T.S.
Commission expires on: 06-07-2026

(Judicial First Class Magistrate/ Notary Public/ Oath Commissioner)